
<u>Contact Dimensions:</u>
524-P.C. Tail .018 Sq.(0.46 Sq.) - Tail LG=.175(4.45)
.100 (2.54) Contact Spacing x .200 (5.08) Row Spacing

1

-2x Ø 156 3.96

<del>.7</del>00 [17.7<del>8]</del>

**─** 1.175 [29.85] **-**

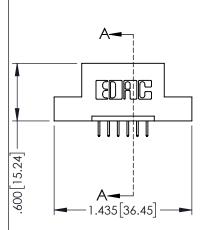

INSULATOR MATERIAL: THERMOPLASTIC PBT BLACK, UL 94V-0 CONTACT MATERIAL; COPPER TIN ALLOY

CONTACT PLATING: GOLD ON THE MATING AREA, TIN PLATING ON THE CONTACT TAILS, NICKEL UNDERPLATE

345/395 SERIES CARD EDGE CONNECTO PART NUMBER: 395-006-524-104	R


YOUR CONNECTION TO QUALITY & SERVICE


ACAD REFERENCE NO. 345-ENG-MASTER	
DRAWN: R.STA.MONICA	DATE:MAY.16/2017
CHECKED:	DATE:
SCALE: 1:1	SHEET 1 OF 2
DRAWING NUMBER	ISSUE
0.45 51.40 1.4.0755	


**SECTION A-A** 


345-ENG-MASTER

..330[8.38] CARD SLOT .160[4.06] POINT OF CONTACT

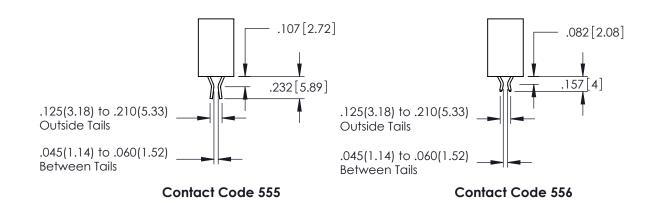

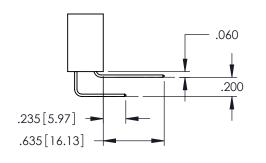

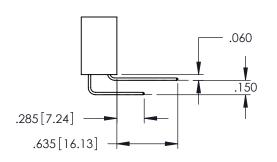

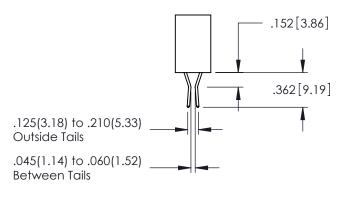

**Contact Code 558** 

Contact Code 559

Contact Code 560

- INSULATOR MATERIAL: THERMOPLASTIC POLYESTER, UL 94V-0 DAP MATERIAL AVAILABLE UPON REQUEST
- CONTACT MATERIAL; COPPER ALLOY CONTACT PLATING: GOLD ON THE MATING AREA, TIN PLATING

345/395 SERIES CARD EDGE CONNECTOR

ACAD REFERENCE NO. 345-ENG-MASTER DATE:MAY.16/2017 DRAWN: R.STA.MONICA CONTACT CODE 555,556,558,559,560 DIMENSIONS 1:1 SHEET 2 OF 2

345-ENG-MASTER

YOUR CONNECTION TO QUALITY & SERVICE

ON THE CONTACT TAILS, NICKEL UNDERPLATE