Contact Dimensions: 559-90 Degree Bend (Code 541 Contacts) See Sheet 2 for Contact Code 555, 556, 558, 559, 560 Dimensions



1

CARD SLOT ACCEPTS .054" [1.37] TO .070"[1.78]. THICK PCB <del>.</del>₹00 17.7<del>8</del> 

.435[36.45]

600 [15.24] 250 [6.35]


160[4.06] POINT OF CONTACT .330[8.38] CARD SLOT SECTION A-A


- INSULATOR MATERIAL: THERMOPLASTIC PBT BLACK, UL 94V-0
- CONTACT MATERIAL; COPPER TIN ALLOY CONTACT PLATING: GOLD ON THE MATING AREA, TIN PLATING ON THE CONTACT TAILS, NICKEL UNDERPLATE


345/395 SERIES CARD EDGE CONNECTOR
PART NUMBER: 395-006-559-478


YOUR CONNECTION TO QUALITY & SERVICE

ACAD REFERENCE NO. 345-ENG-MASTER		
DRAWN: R.STA.MONICA	DATE:MAY.16/2017	
CHECKED:	DATE:	
SCALE: 1:1	SHEET 1 OF 2	
DRAWING NUMBER	ISSUE	
345-ENG-MASTER	1	

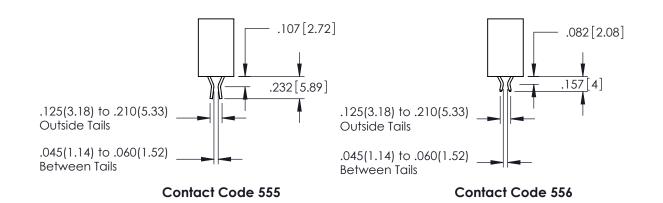

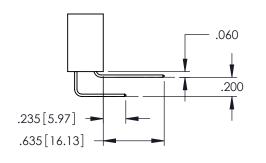

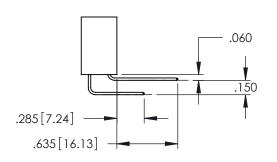

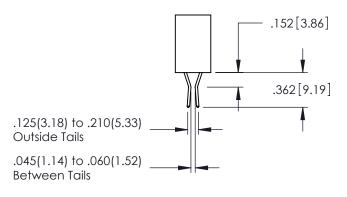

**Contact Code 558** 

Contact Code 559

Contact Code 560

- INSULATOR MATERIAL: THERMOPLASTIC POLYESTER, UL 94V-0 DAP MATERIAL AVAILABLE UPON REQUEST
- CONTACT MATERIAL; COPPER ALLOY CONTACT PLATING: GOLD ON THE MATING AREA, TIN PLATING

345/395 SERIES CARD EDGE CONNECTOR

ACAD REFERENCE NO. 345-ENG-MASTER DATE:MAY.16/2017 DRAWN: R.STA.MONICA CONTACT CODE 555,556,558,559,560 DIMENSIONS 1:1 SHEET 2 OF 2

345-ENG-MASTER

YOUR CONNECTION TO QUALITY & SERVICE

ON THE CONTACT TAILS, NICKEL UNDERPLATE